


THIS DRAWING IS A PRINT AND MUST NOT BE SCALED.
ANY QUERIES REGARDING DIMENSIONS TO BE TAKEN UP WITH
PENTANGLE DESIGN GROUP.


ALL DIMENSIONS OF EXISTING BUILDINGS TO BE VERIFIED ON SITE.

THIS DRAWING IS THE COPYRIGHT OF PENTANGLE DESIGN GROUP
AND SHALL NOT BE IN ANY WAY USED OR REPRODUCED WITHOUT
THEIR PRIOR WRITTEN CONSENT.


NOTES

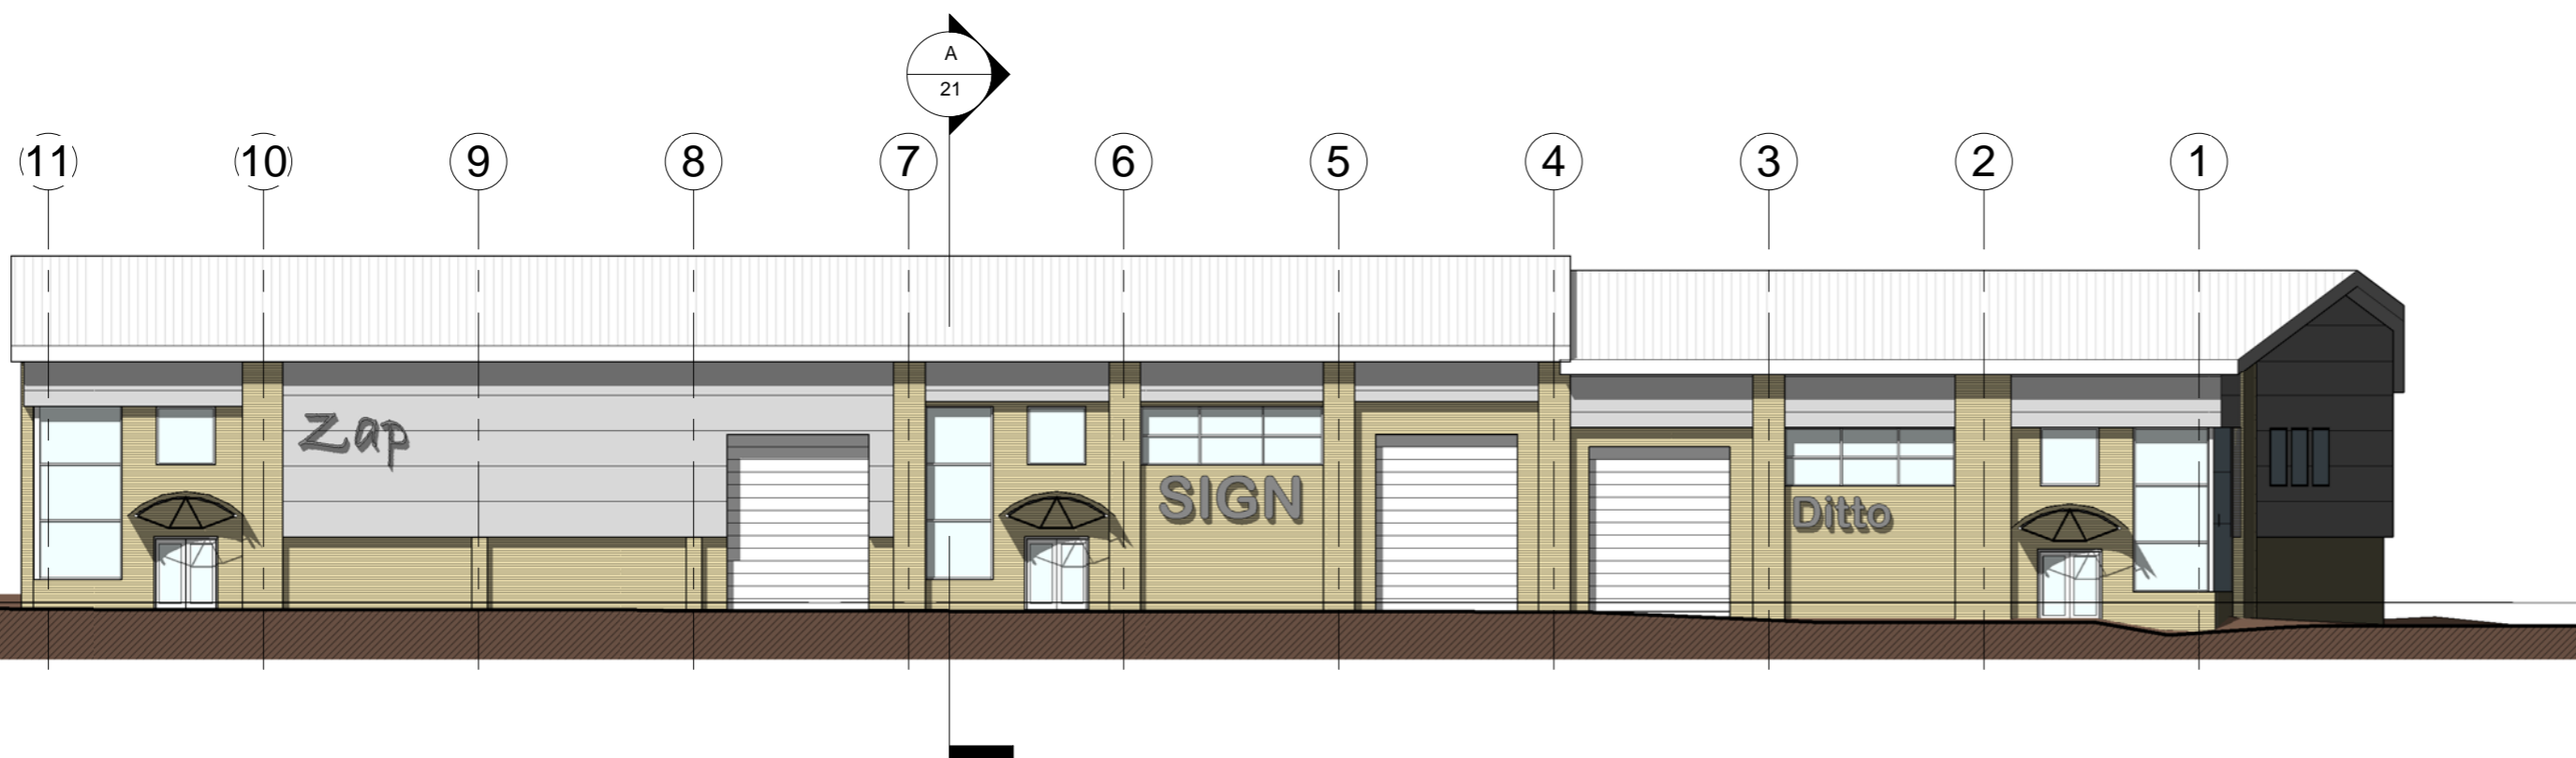


East Elevation
1 : 200

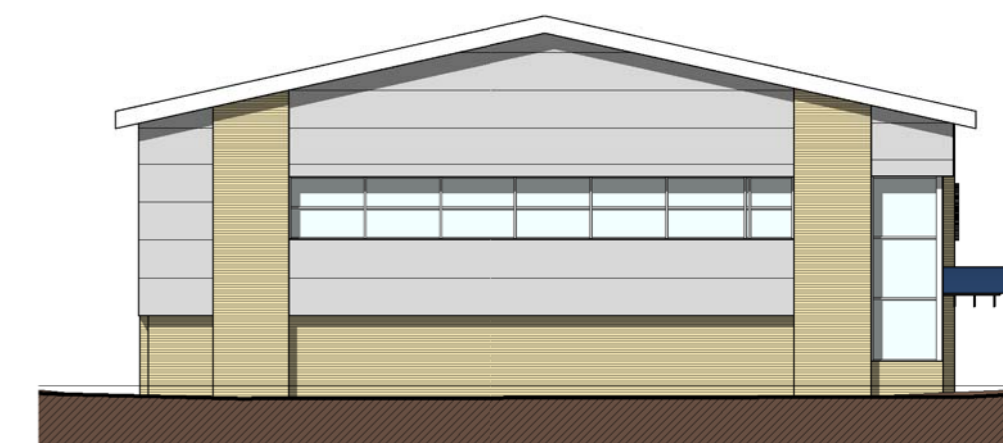


South Elevation
1 : 200

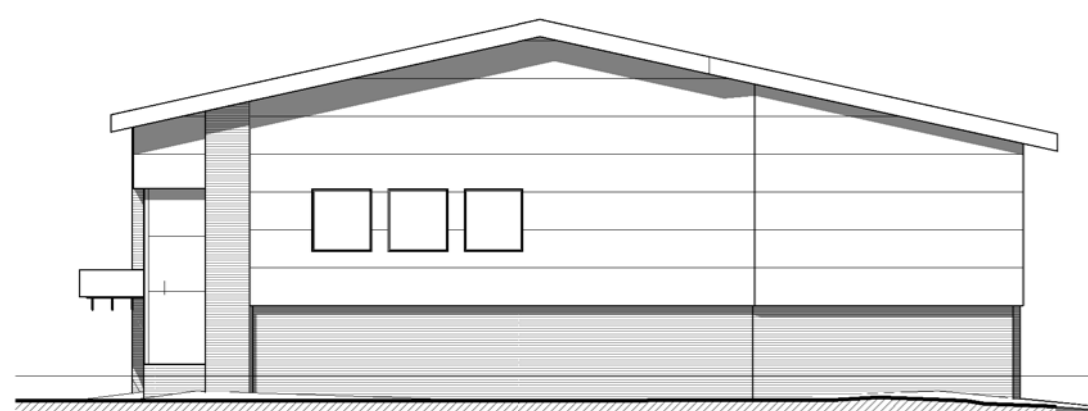

North Elevation
1 : 200

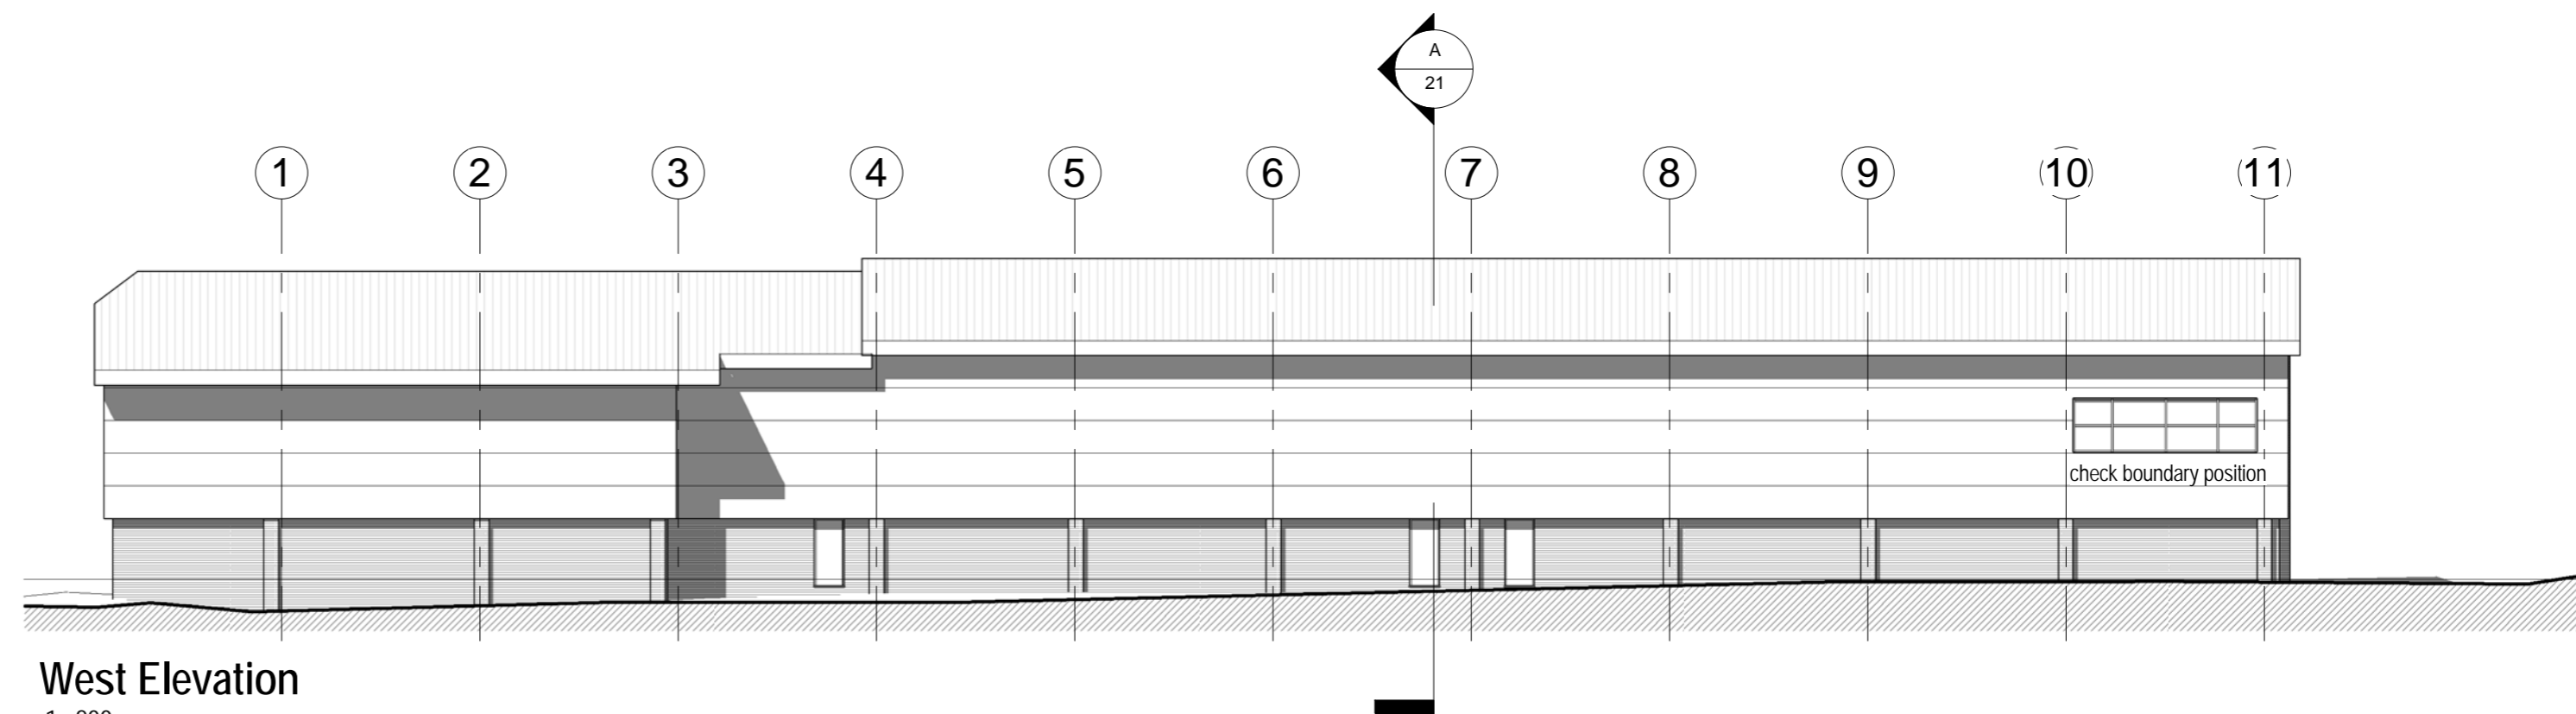

West Elevation
1 : 200

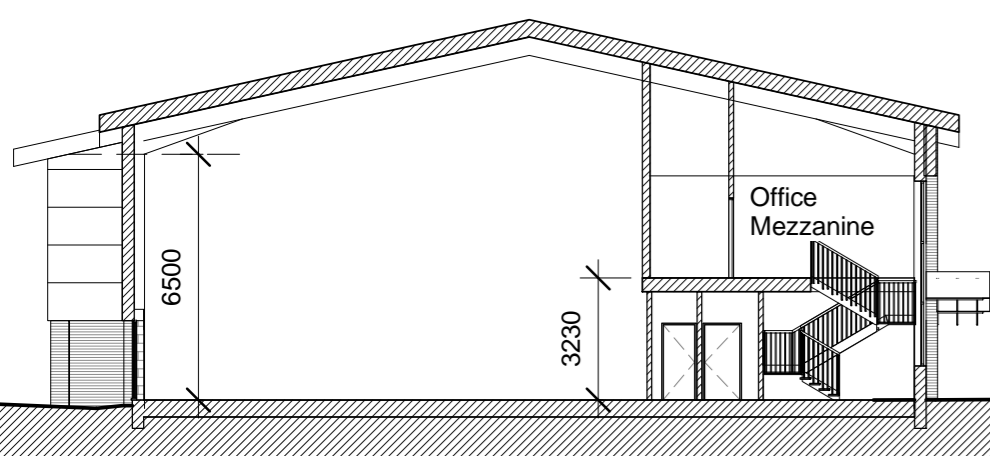

Section A-A
1 : 200

PENTANGLE

ARCHITECTS AND INTERIOR DESIGNERS

3 TILEHOUSE STREET HITCHIN HERTS SG5 2DW
T:01462 431133 E:pdg@pentangledesign.co.uk

JOB TITLE
Proposed Industrial (B1a) Units
Argyle Way, Stevenage

for Geoghegan Brothers Ltd

DRAWING TITLE
Elevations and Section

SCALE	DRAWING NUMBER	REVISION
1 : 200	21	A
DATE Oct '13		
SHT SIZE A2		
JOB NUMBER 3079		

ARCHITECTS AND INTERIOR DESIGNERS