


THIS DRAWING IS A PRINT AND MUST NOT BE SCALED.
ANY QUERIES REGARDING DIMENSIONS TO BE TAKEN UP WITH
PENTANGLE DESIGN GROUP.

ALL DIMENSIONS OF EXISTING BUILDINGS TO BE VERIFIED ON SITE.


THIS DRAWING IS THE COPYRIGHT OF PENTANGLE DESIGN GROUP
AND SHALL NOT BE IN ANY WAY USED OR REPRODUCED WITHOUT
THEIR PRIOR WRITTEN CONSENT.

NOTES

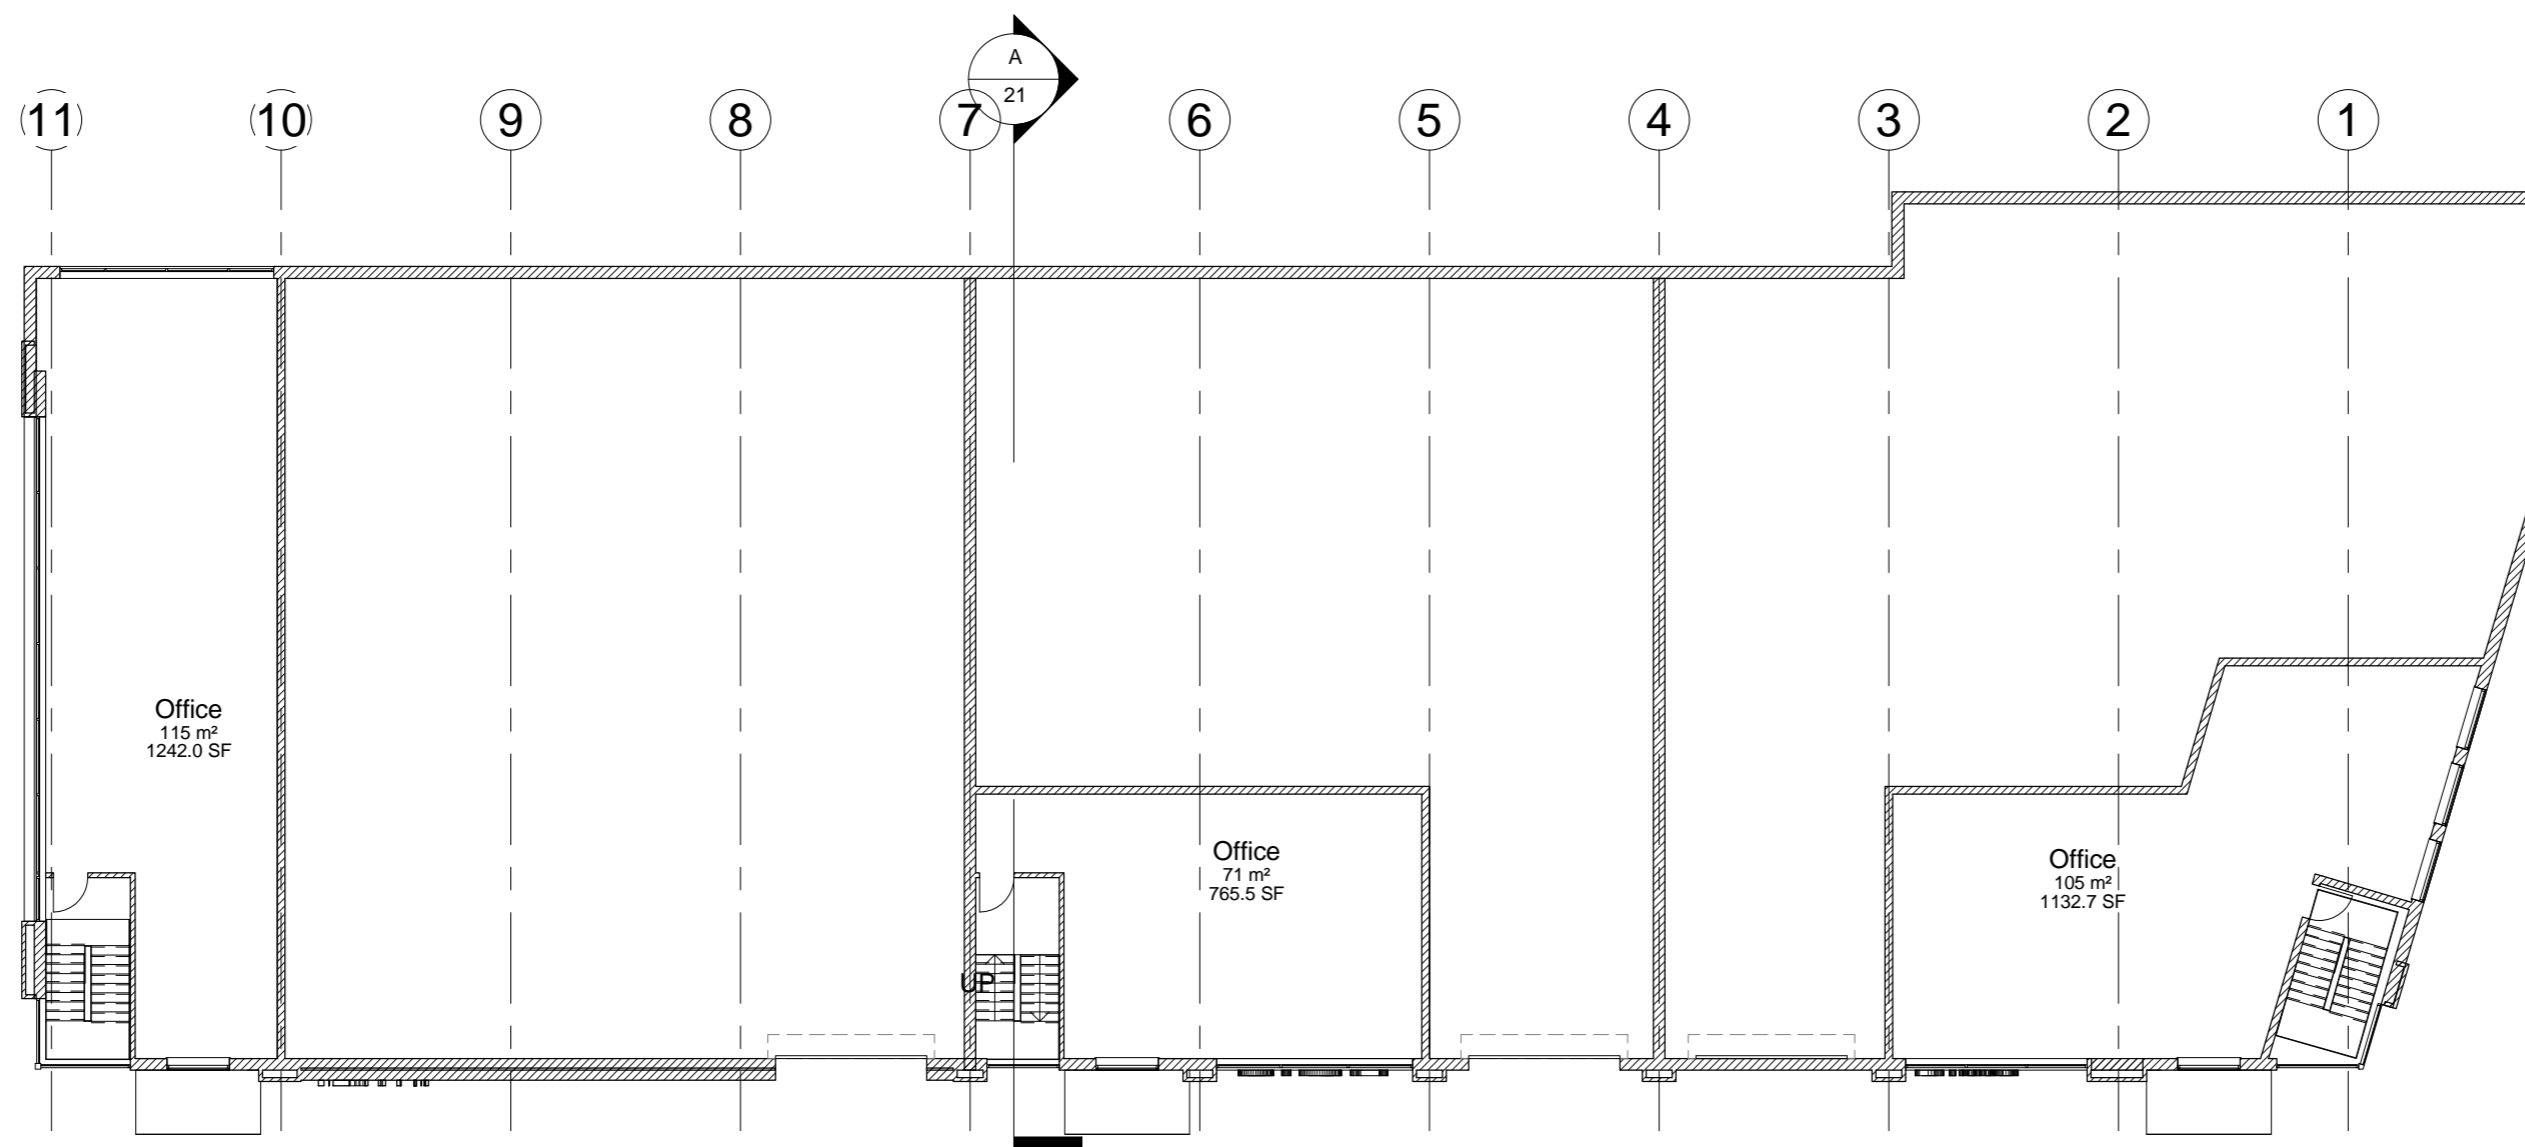

First Floor Plan

1 : 200

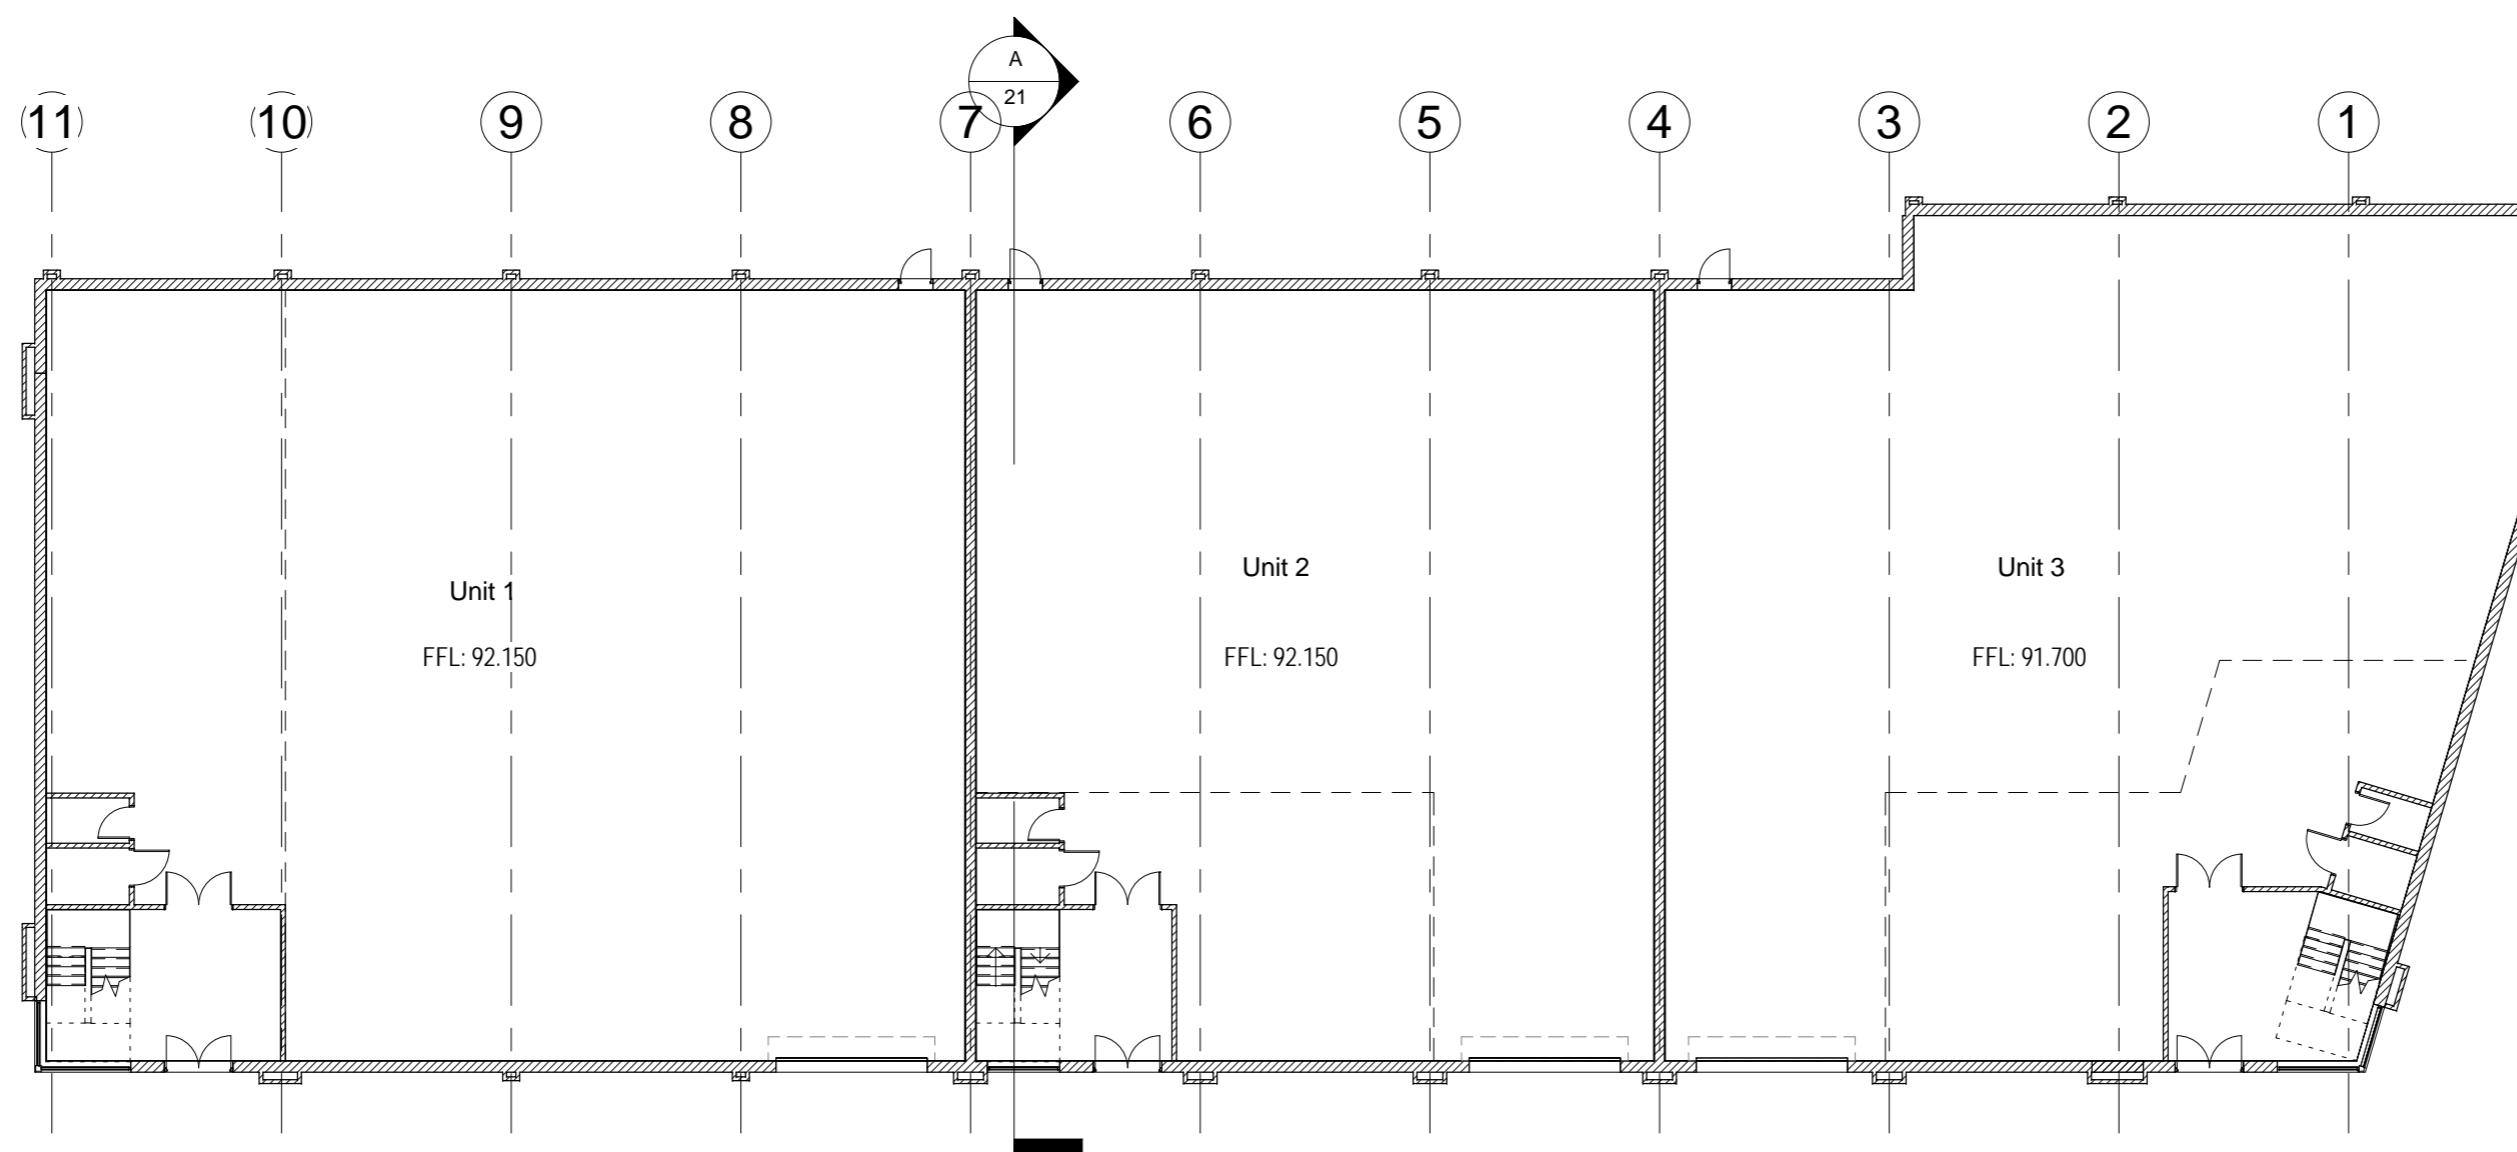

Ground Floor Plan

1 : 200

PENTANGLE

ARCHITECTS AND INTERIOR DESIGNERS

3 TILEHOUSE STREET HITCHIN HERTS SG5 2DW
T:01462 431133 E:pdg@pentangledesign.co.uk

JOB TITLE



Proposed Industrial (B1a) Units
Argyle Way, Stevenage

for Geoghegan Brothers Ltd

DRAWING TITLE

Ground and First Floor Plans

SCALE	DRAWING NUMBER	REVISION
1 : 200	20	A
DATE: Oct '13		
SHT SIZE: A2		
JOB NUMBER: 3079		

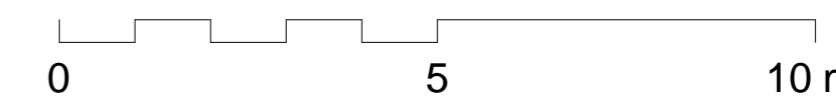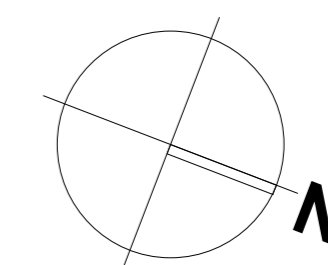

ARCHITECTS AND INTERIOR DESIGNERS